



**NOVUS Archetype, LLC**  
 12721 S.W. 30TH ST., MIAMI, FL. 33175  
 PH: (305) 505-6910 E-mail: contact@novusarchetype.com  
 AA26001460  
 Qualifier: Julio Pulido AIA  
 License #: AR93904

M.E.P. ENGINEER:



**Naranjo Engineering Consultants LLC**  
 Mechanical & Electrical  
 CA #2774  
 Orlando Naranjo PE  
 Florida Reg #65442  
 7166 SW 47th Street  
 Miami, FL 33155  
 W: 305-632-7616  
 naranjope@yahoo.com  
 mail@NECEngineers.com  
 www.NECEngineers.com

THIS DRAWING AND SPECIFICATIONS CONTAINS PROPRIETARY INFORMATION AND ARE THE PROPERTY OF NARANJO ENGINEERING CONSULTANTS LLC AND ORLANDO NARANJO PE. AND MAY NOT BE REPRODUCED, COPIED OR DISTRIBUTED WITHOUT THE EXPRESSED WRITTEN PERMISSION AND COOPERATION OF NARANJO ENGINEERING CONSULTANTS LLC AND ORLANDO NARANJO PE.

PROJECT:

**VENEZIA HOTEL**  
 3865 INDIAN CREEK DR. MIAMI BEACH FLORIDA, 33140

MECHANICAL SYSTEM REPLACEMENT AND EXTERIOR FACADE IMPROVEMENTS

MANAGEMENT:

#	REVISIONS	DATE


DATE: 3-28-14  
 PROJECT No.: 14-002  
 DRAWN BY: SS, MS  
 CHECKED BY: ON

SHEET TITLE:


**OUTSIDE AIR RISERS & DETAILS**

SHEET No:


**AC-8**

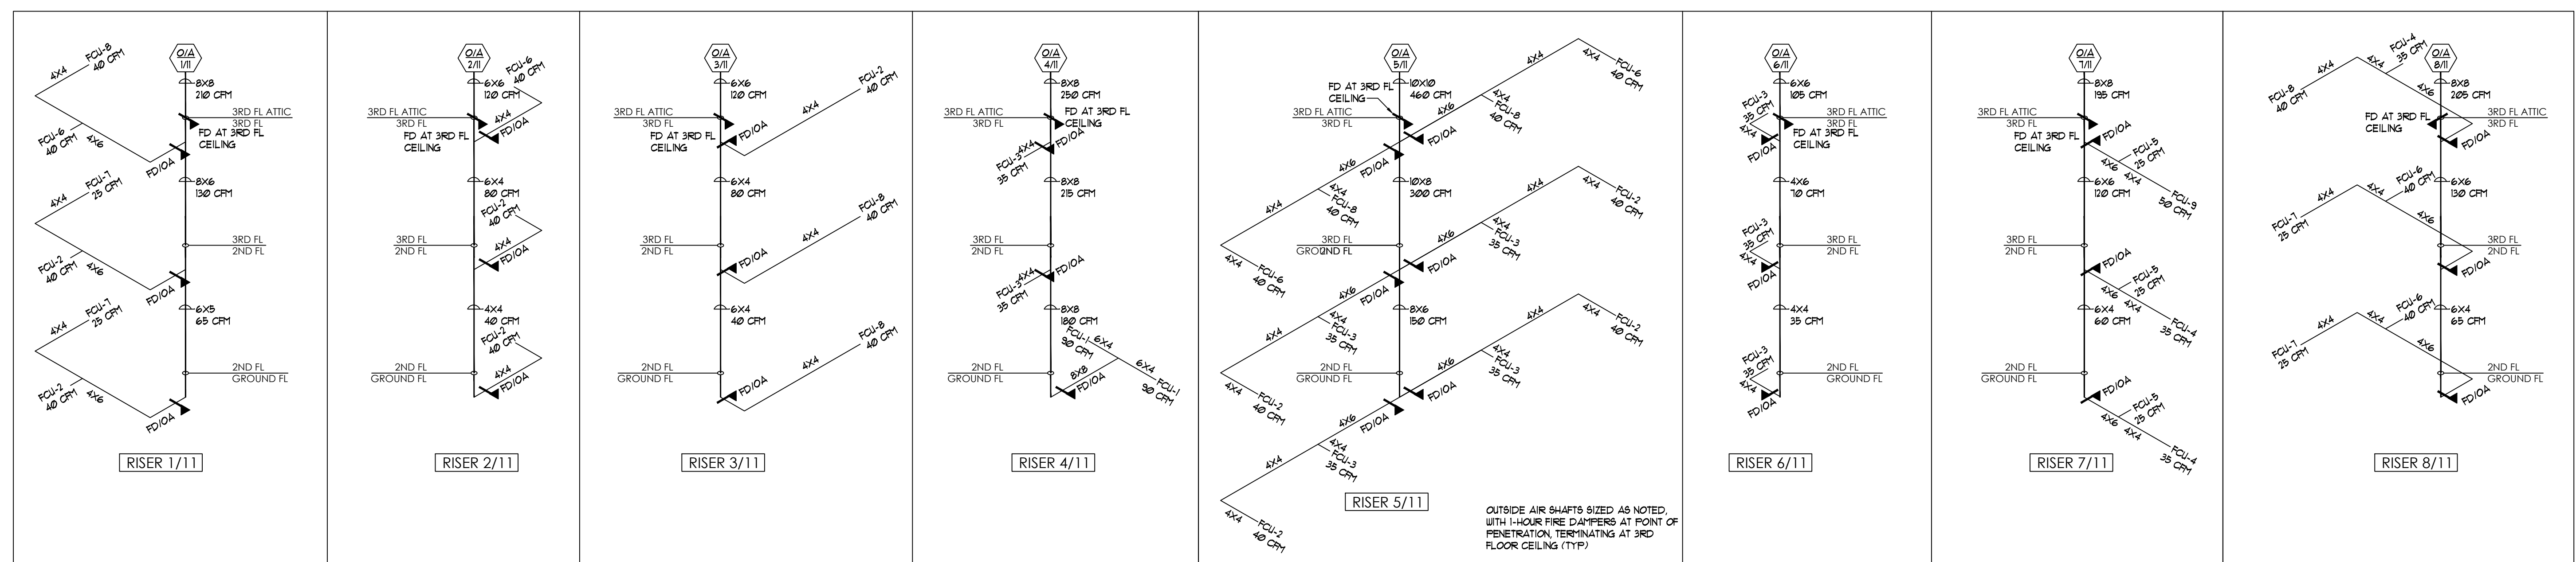

OUTSIDE AIR RISERS

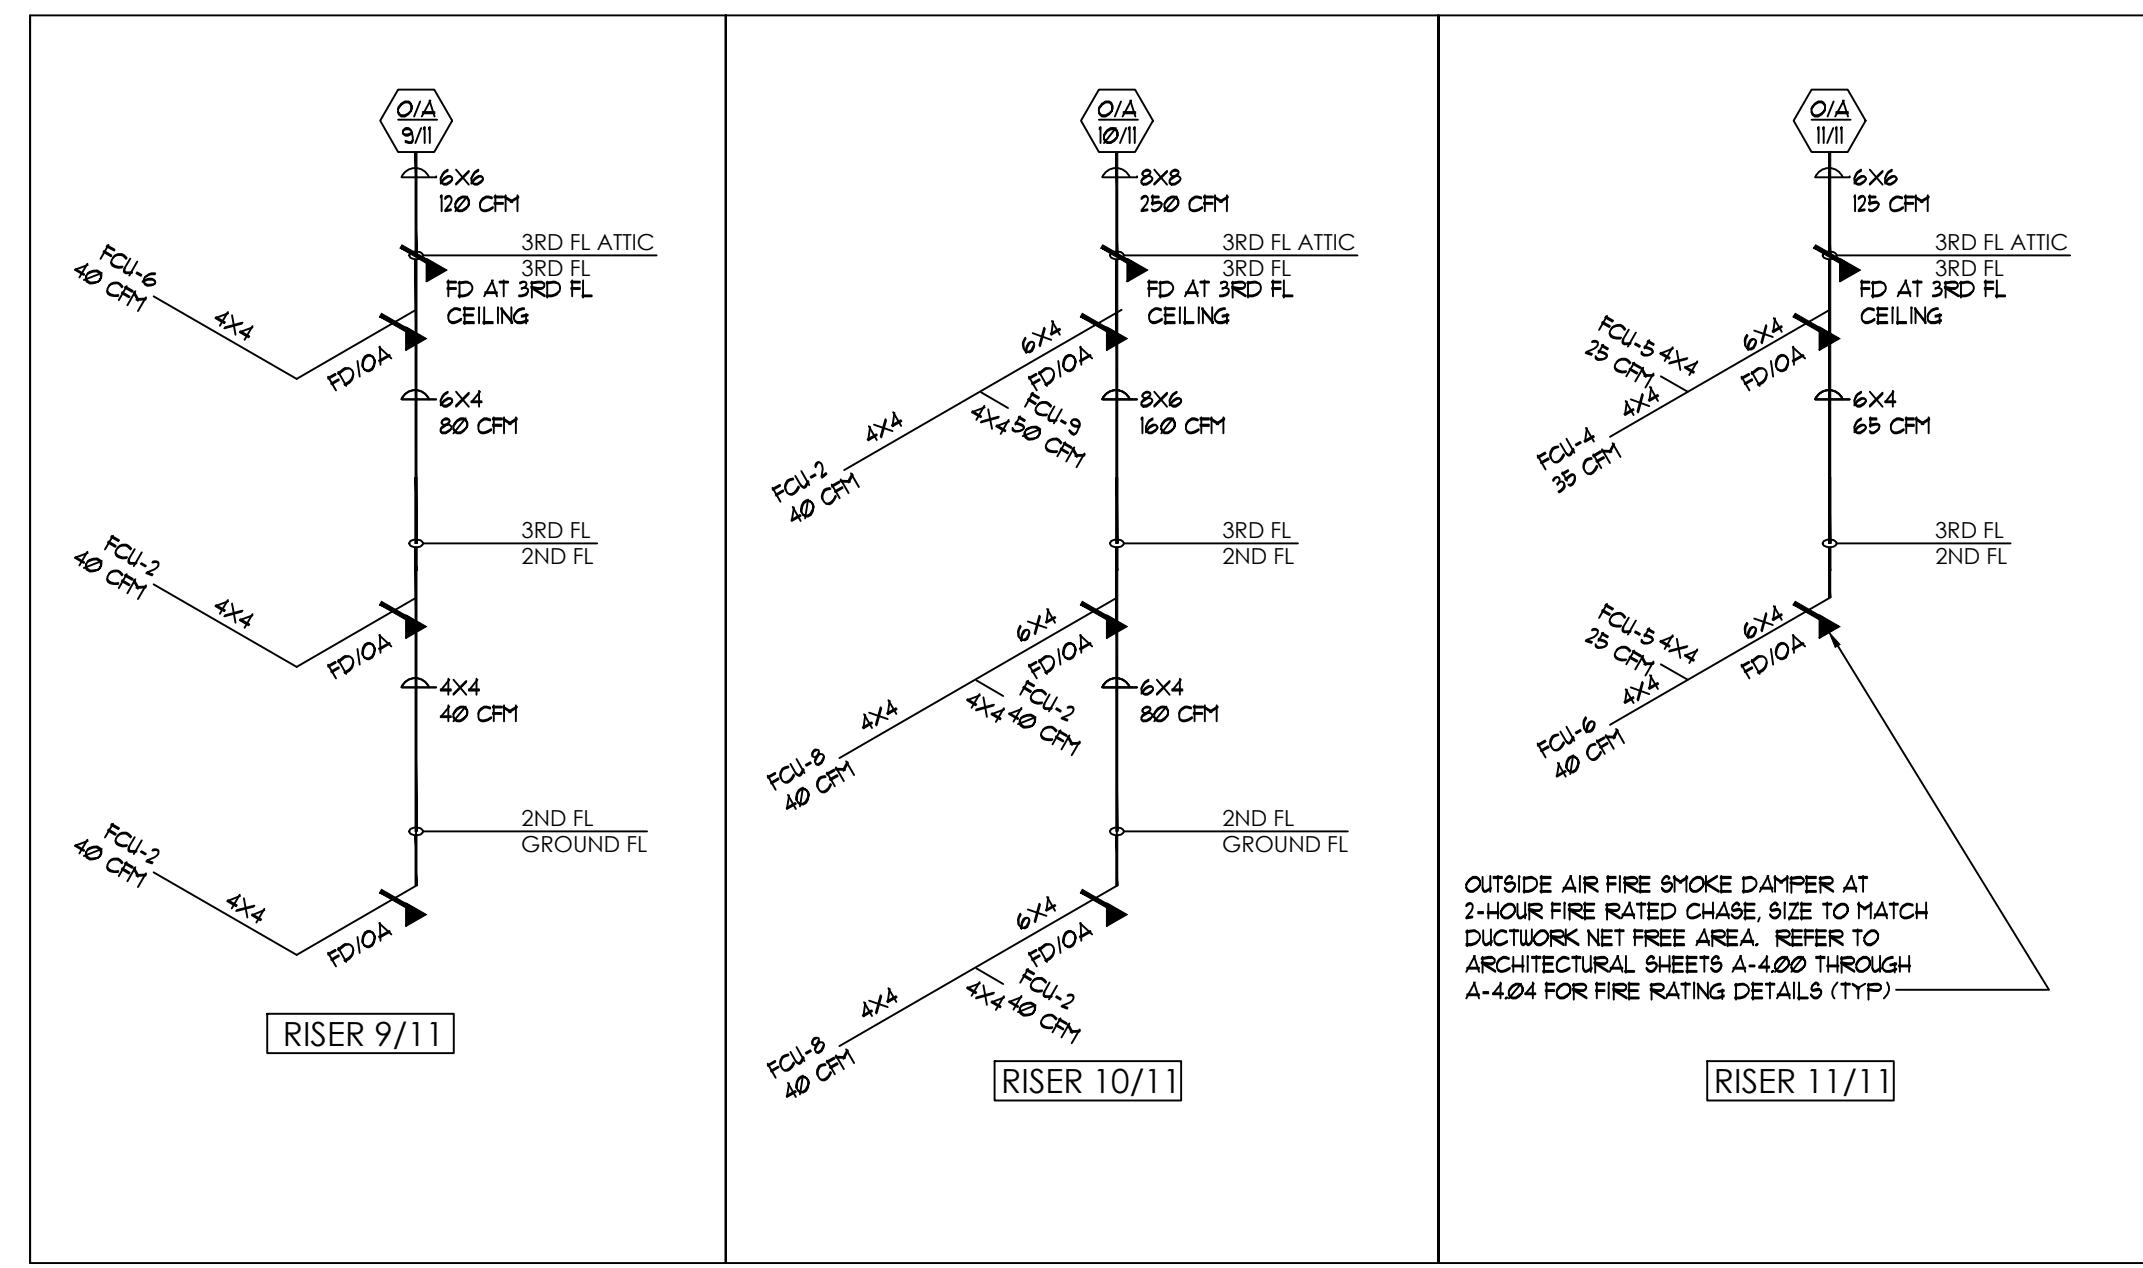

OUTSIDE AIR RISERS

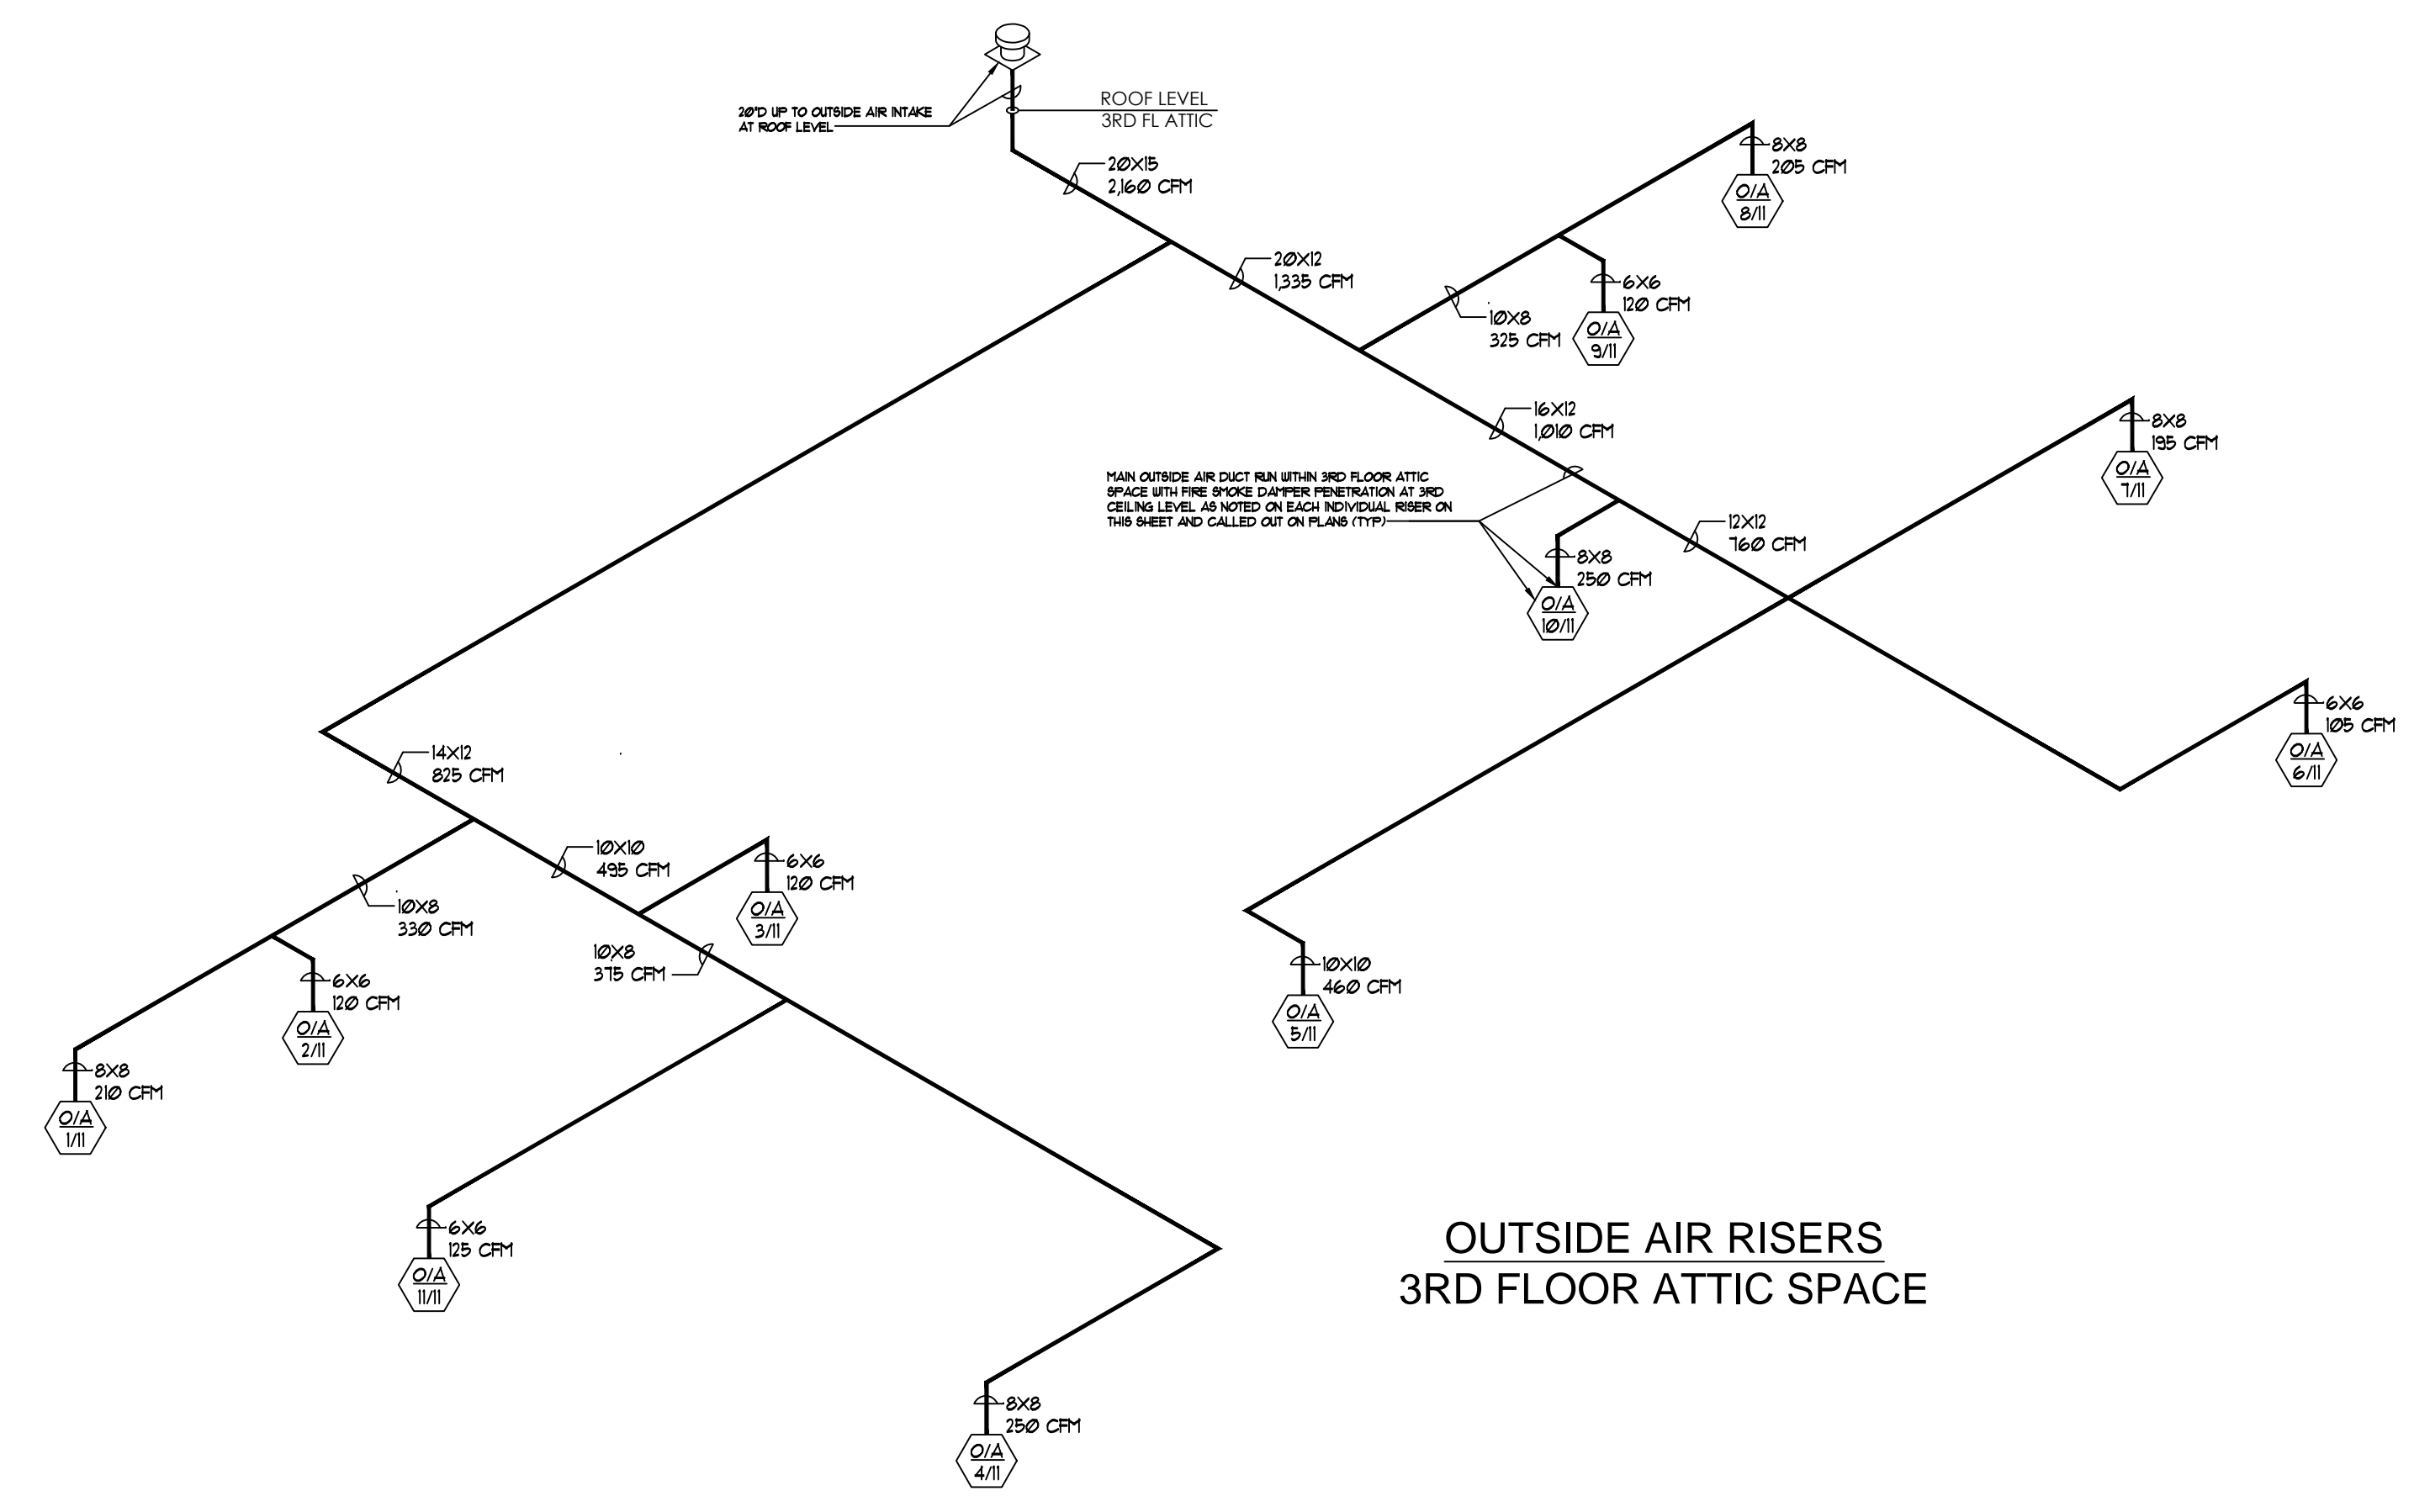

OUTSIDE AIR RISERS 3RD FLOOR ATTIC SPACE